



鉄筋挿入工 詳細図 1 : 5

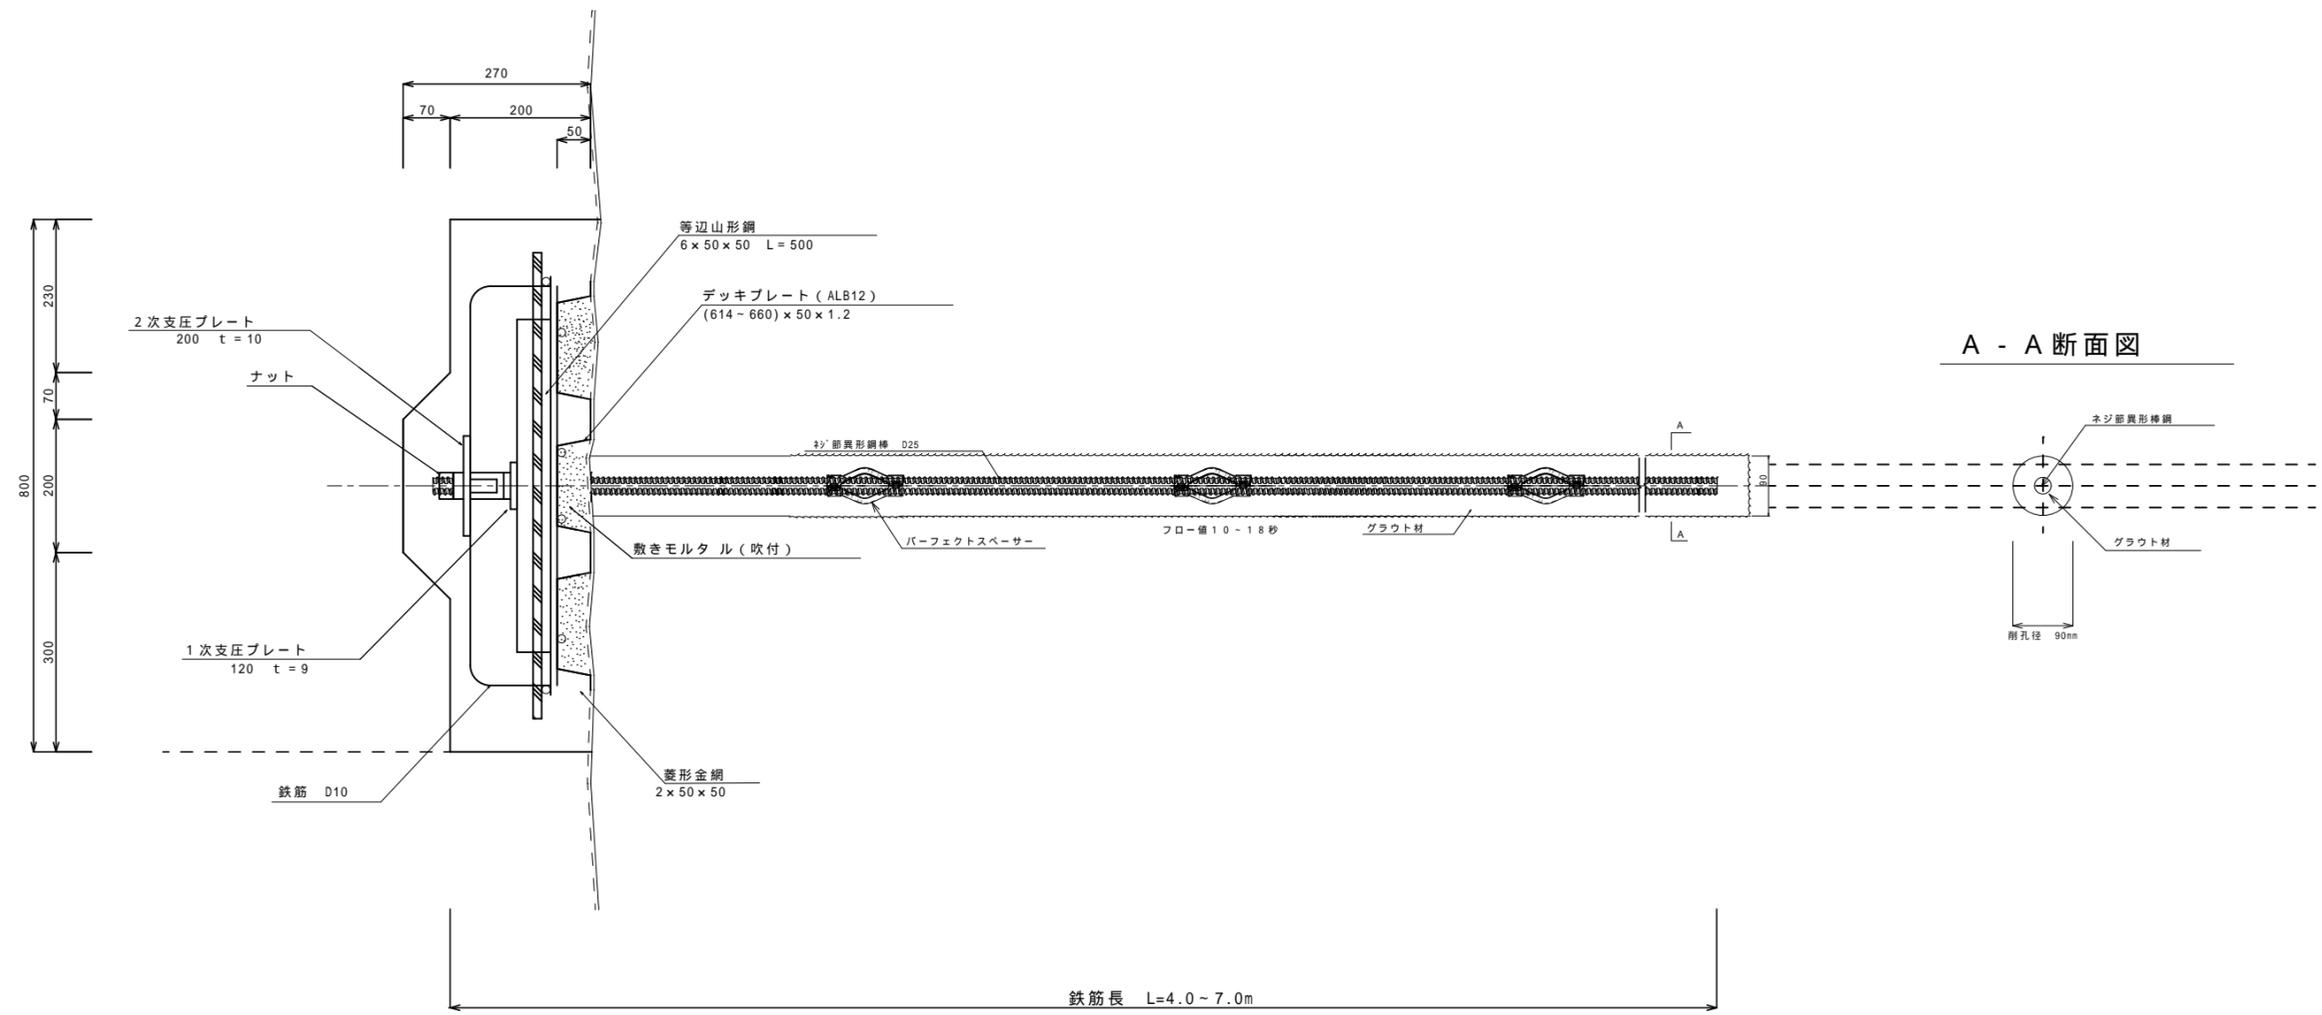

A - A 断面図


1次支圧プレート

120 t = 9

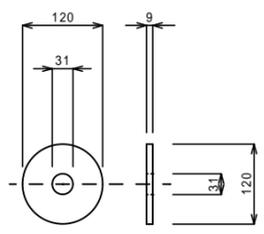


2次支圧プレート

200 t = 10

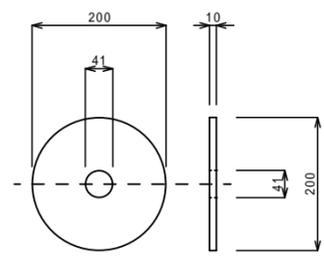

パーフェクトスペーサー s=1:2

D19 ~ D25用

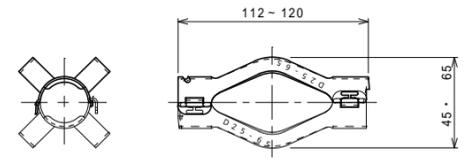

ナット s=1:2

D13 ~ D25用

